


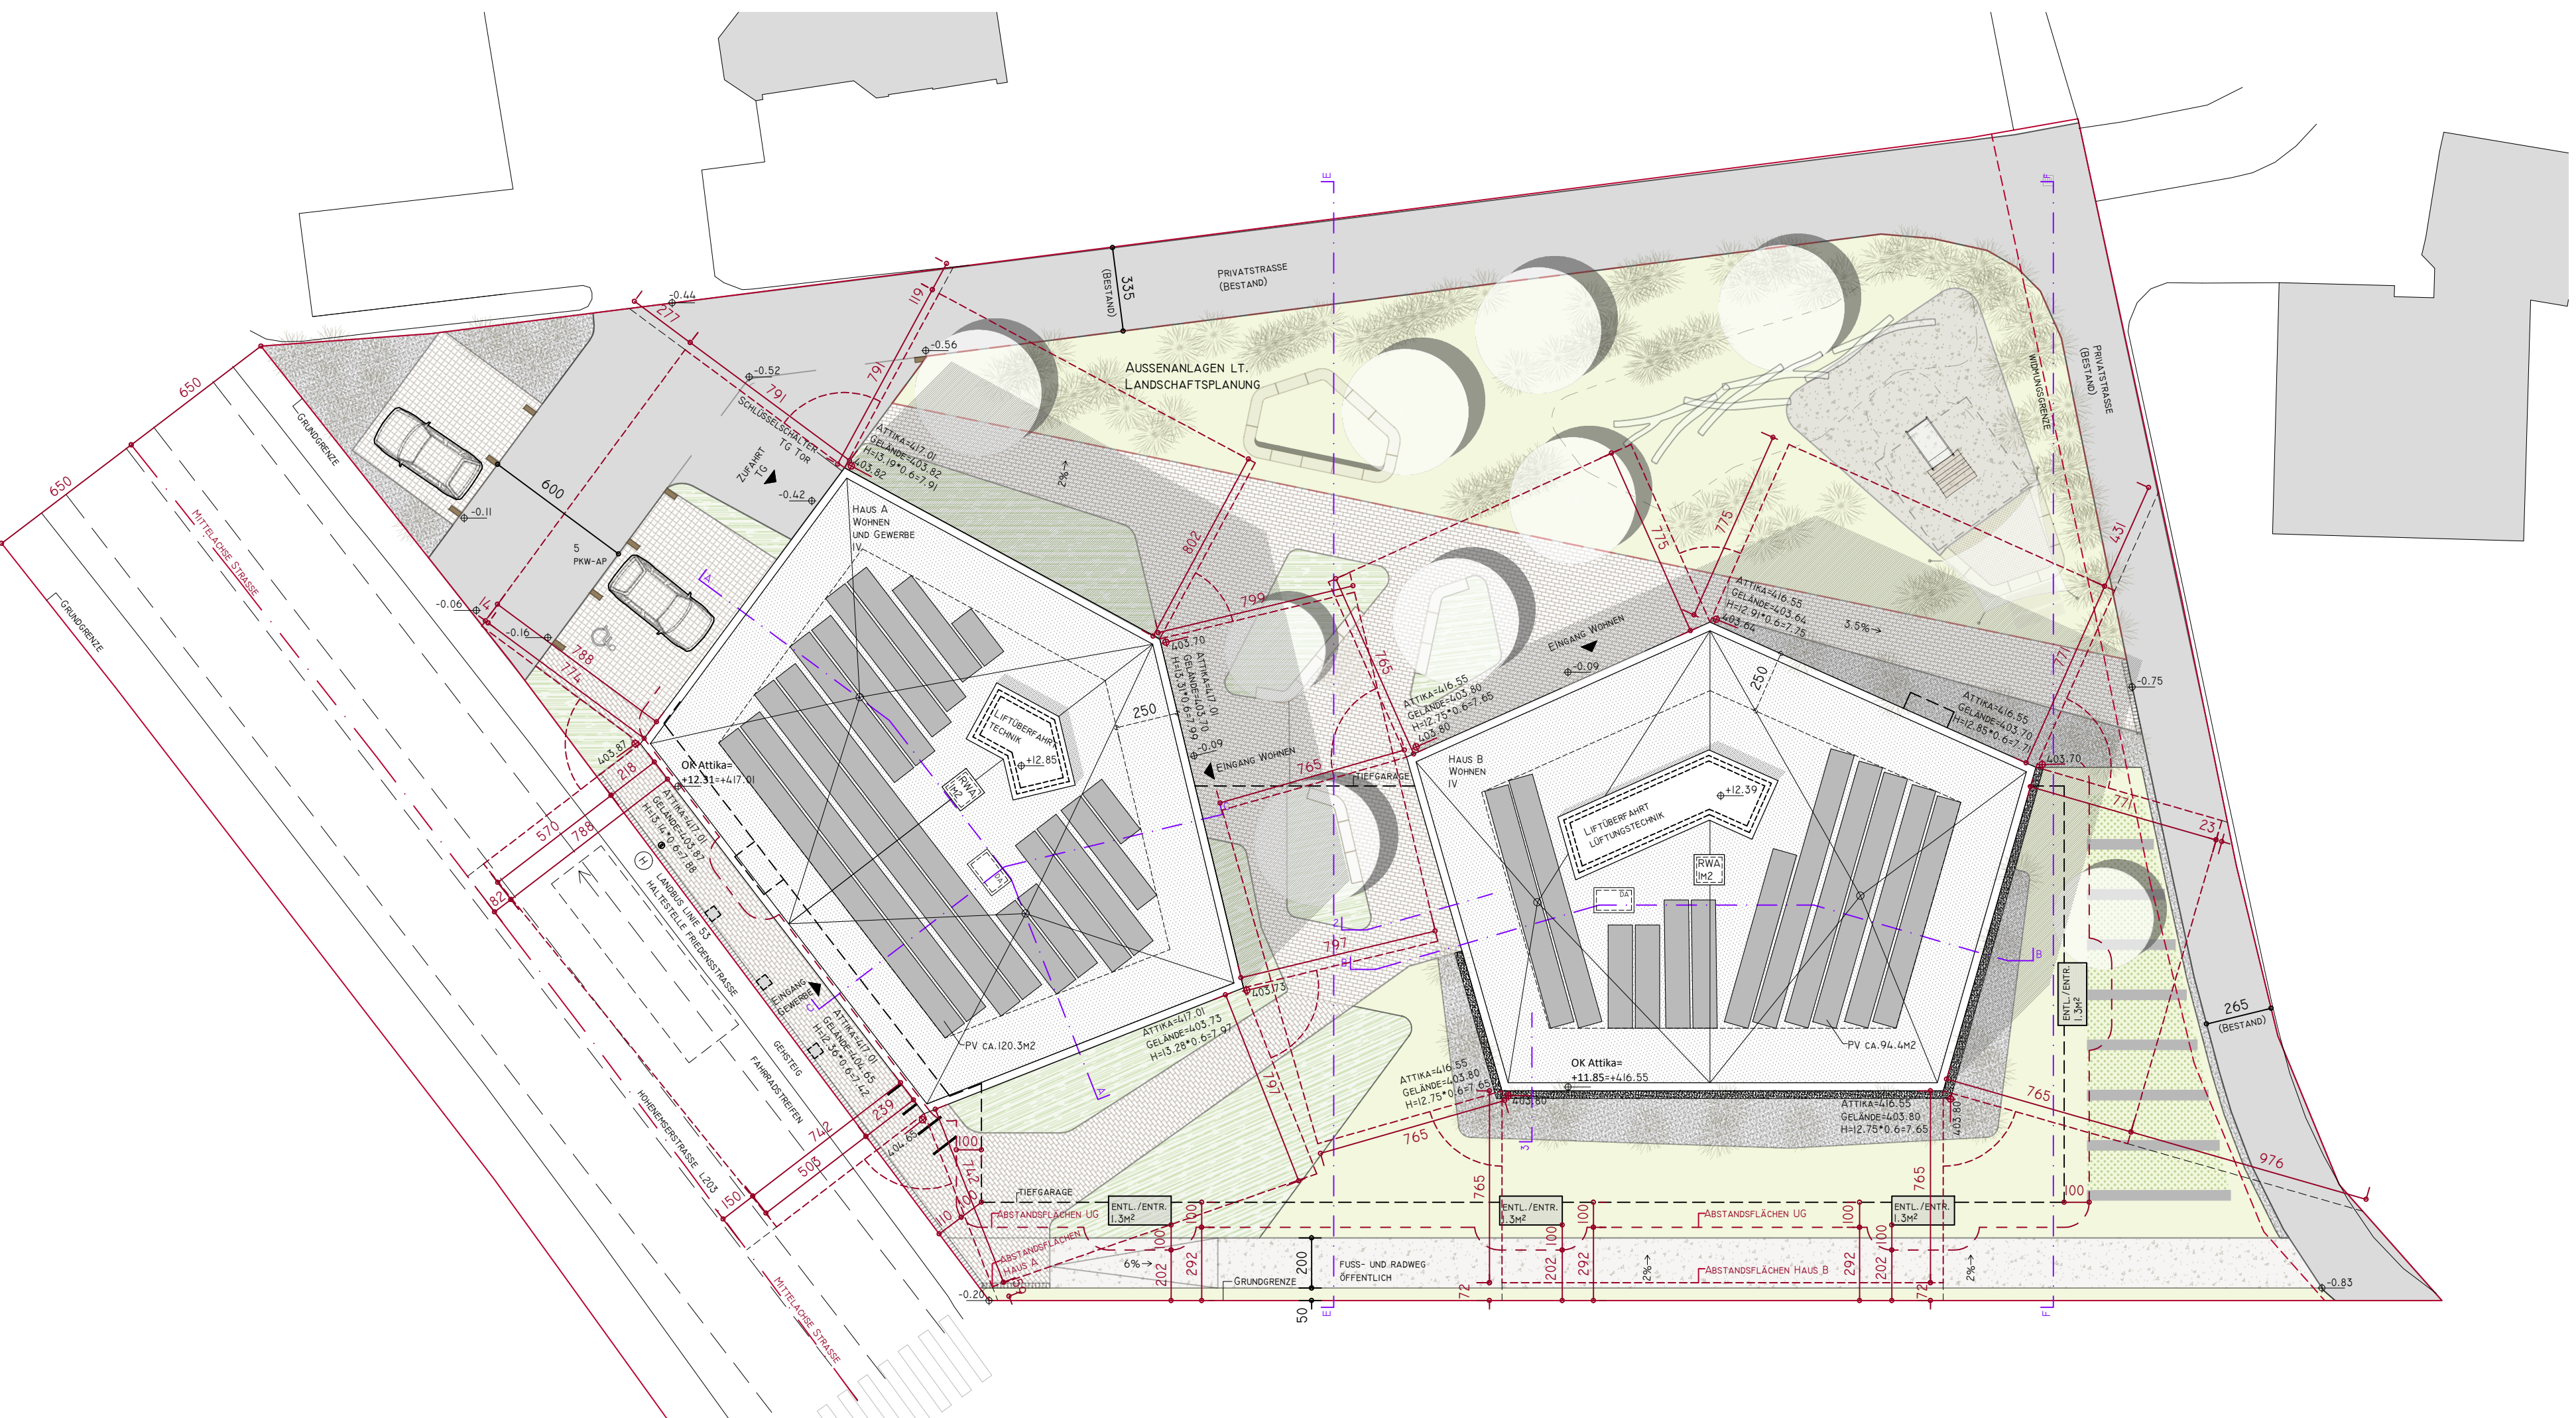

Lageplan M 1:200

